



8'-0" CENTER-TO-CENTER +/-
CONTRACTOR TO VERIFY SPACING
IN FIELD ONE SPAN AT A TIME

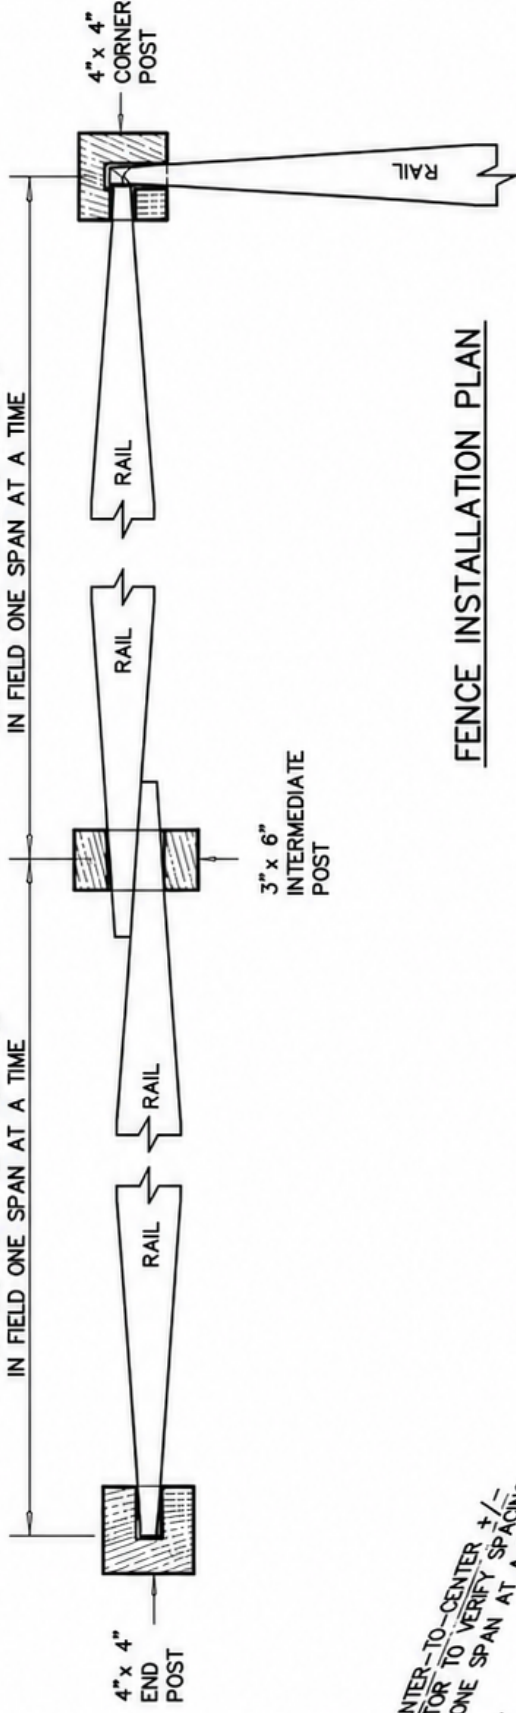

FENCE INSTALLATION PLAN

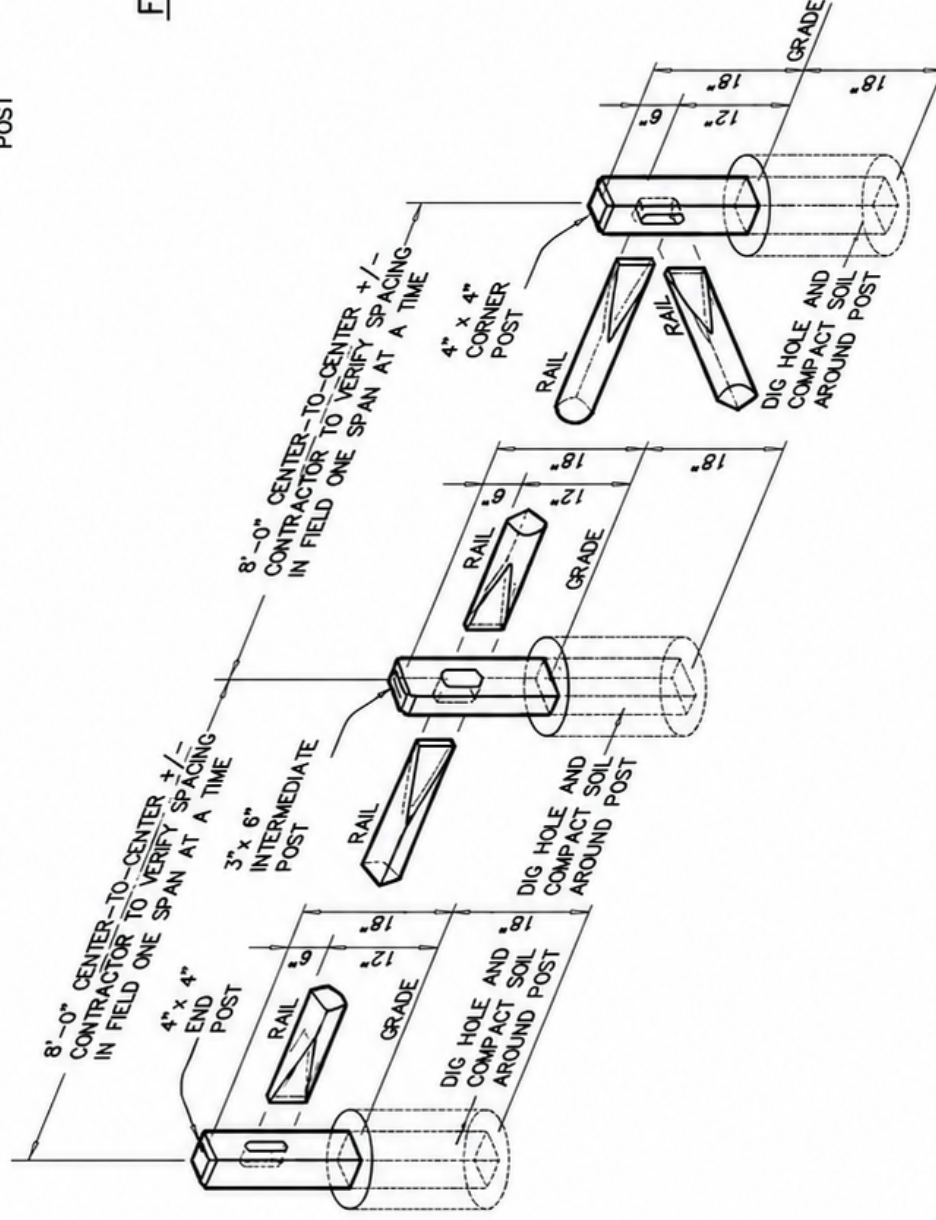

WEST VIRGINIA SPLIT RAIL

WOOD SPLIT RAIL STYLE FENCE

BY: BWN

DWG: ...

DATE: 7-08-26

REV: ...

LAYER: ...

REV DATE: ...

SCALE: ...

NOM 8' SECTION LENGTH, ONE (GOLF) RAIL