



10'-6" CENTER-TO-CENTER +/-
CONTRACTOR TO VERIFY SPACING
IN FIELD ONE SPAN AT A TIME

10'-6" CENTER-TO-CENTER +/-
CONTRACTOR TO VERIFY SPACING
IN FIELD ONE SPAN AT A TIME

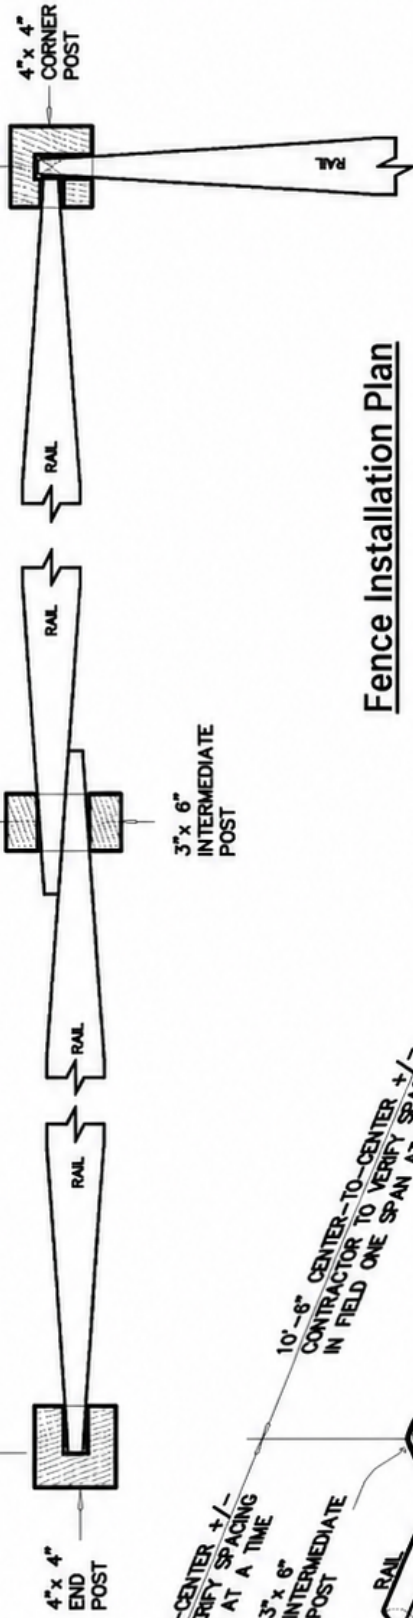

Fence Installation Plan

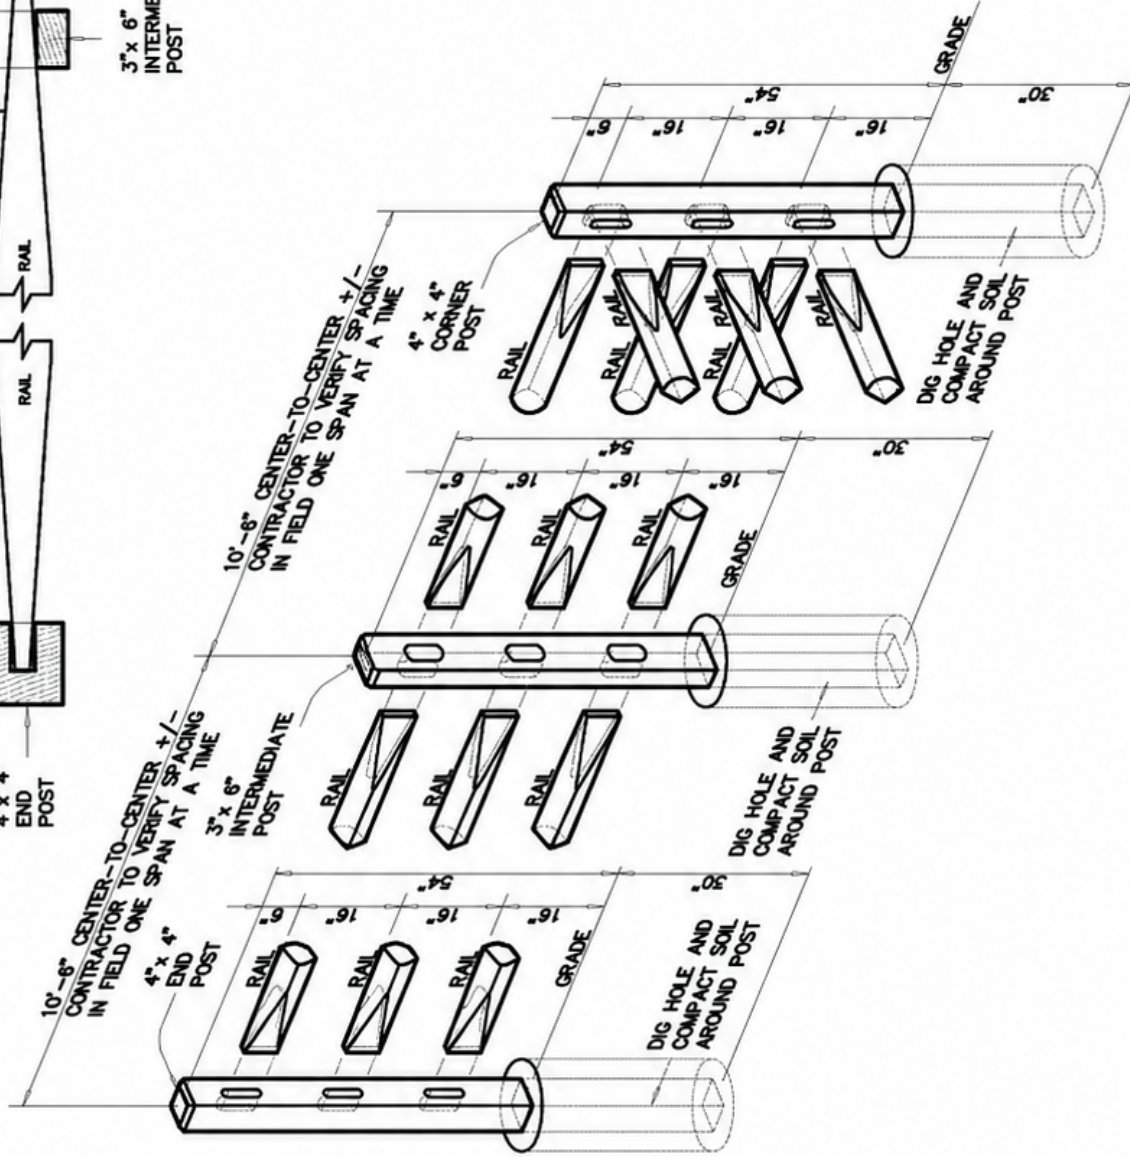

WEST VIRGINIA SPLIT RAIL	WOOD SPLIT RAIL STYLE FENCE			DWG: ...
	BY: BWN	DATE: 07-08-26	REV: ...	LAYER: ...
	NOM 10' SECTION LENGTH, THREE RAILS			SCALE: ...
	REV DATE: ...			...